


LOCATION OF FOUR TRACTS DEFINED BY PLAT @ PC1-194G RELATIVE TO 0.75 ACRE TRACT ENCUMBERED BY SD @ 305-3

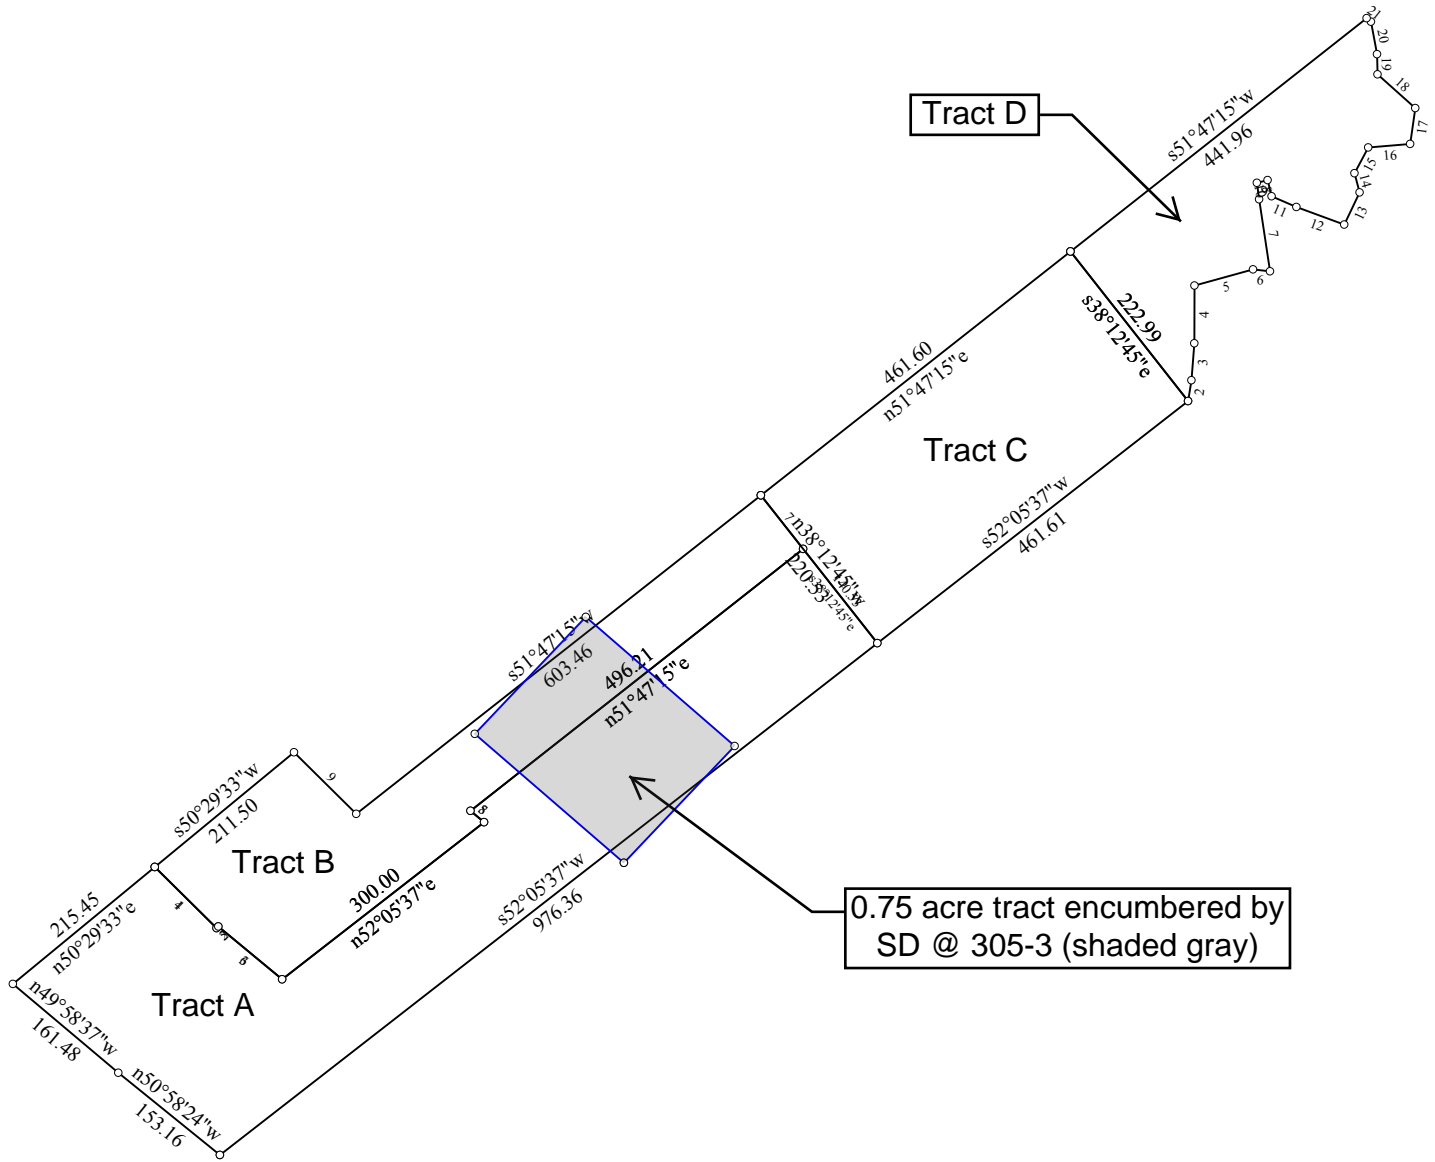

Scale: 1 inch = 225 feet

Data and Deed Call Listing of File: Route 1 Box 1861

+Tract 1: 3.854 Acres: 167862 Sq Feet: Closure = n15.0237e 0.01 Feet: Precision =1/346887: Perimeter = 2665 Feet
+Tract 2: 2.095 Acres: 91276 Sq Feet: Closure = n39.0554w 0.01 Feet: Precision =1/351806: Perimeter = 2016 Feet
+Tract 3: 2.350 Acres: 102365 Sq Feet: Closure = s67.0029e 0.01 Feet: Precision =1/192950: Perimeter = 1367 Feet
+Tract 4: 1.391 Acres: 60573 Sq Feet: Closure = s05.0437e 0.01 Feet: Precision =1/257055: Perimeter = 1440 Feet
Tract 5: 1.000 Acres: 43560 Sq Feet: Closure = n00.0000e 0.00 Feet: Precision >1/999999: Perimeter = 840 Feet
Net Area= 9.690 Acres: 422075 Sq Feet

001=n51.5105w 183.31
002=n52.0537e 51.33
003=n50.5824w 153.16
004=n49.5837w 161.48
005=n50.2933e 215.45
006=s45.2539e 101.72
007=n50.4400e 2.59
008=s50.2509e 97.00
009=n52.0537e 300.00
010=n50.2509w 20.72
011=n51.4715e 496.21
012=s38.1245e 140.53
013=s52.0537w 976.36
014=@6 + Tract B
015=s45.2539e 101.72
016=n50.4400e 2.59
017=s50.2509e 97.00
018=n52.0537e 300.00
019=n50.2509w 20.72
020=n51.4715e 496.21
021=n38.1245w 80.00
022=s51.4715w 603.46
023=n45.2231w 102.60
024=s50.2933w 211.50
025=@22 + Tract C
026=n51.4715e 461.60
027=s38.1245e 222.99
028=s52.0537w 461.61
029=n38.1245w 220.53
030=@27 + Tract D
031=s38.1245e 222.99
032=n08.5306e 24.662
033=n04.2909e 43.608
034=n00.1718e 67.615
035=n74.2824e 71.049
036=s83.3210e 19.917
037=n08.2500w 85.190
038=n07.5545w 19.579
039=n76.1229e 13.000
040=s13.4731e 19.477
041=s66.4116e 31.586
042=s69.4306e 59.807
043=n25.2252e 41.789
044=n14.5919w 23.246
045=n28.0536e 34.189
046=n85.1256e 49.403
047=n08.0939e 42.412
048=n48.1422w 59.498
049=n00.5644w 23.588
050=n10.5008w 38.880
051=n51.2442w 6.221
052=s51.4715w 441.96
053=@0 .75 acre tract
054=n37.1145e 611.45
055=n49.0522w 230.97

056=n43.3000e 188.79
057=s49.0522e 230.97
058=s43.3000w 188.79